


MODEL APH-504

1 BEDROOM, 1 BATH
 ACTUAL SIZE: 11'-2" x 35'-2"
 TOTAL AREA: 399 SQ. FT.

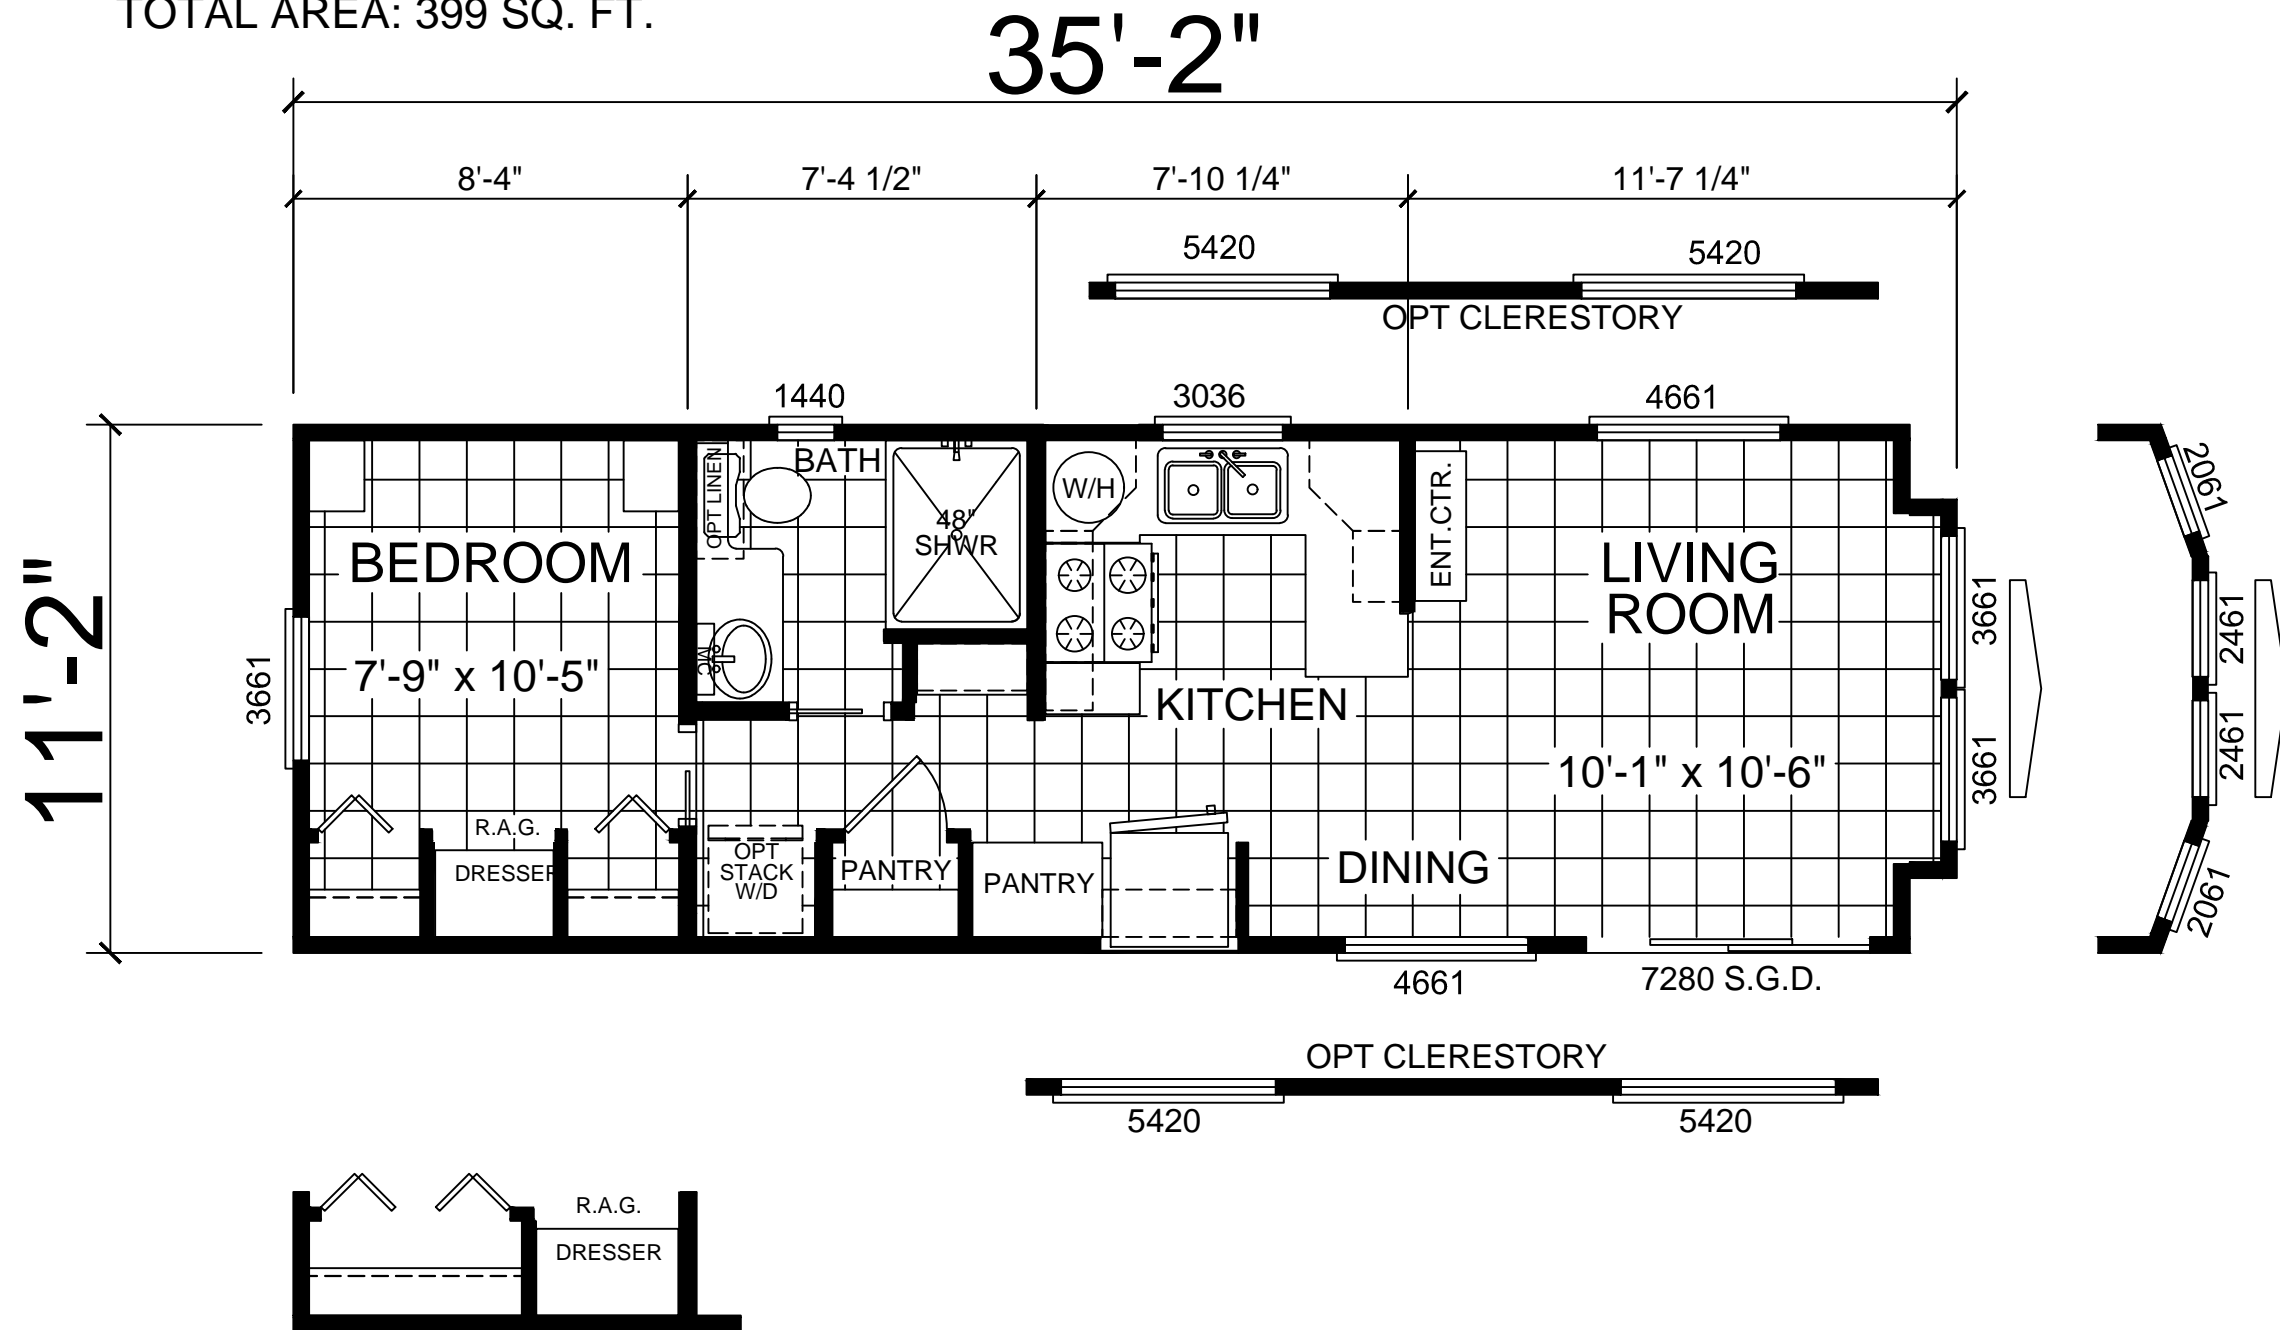

APPROVER'S SEAL

MODIFICATIONS	
1	Update to New Specs RSW 02-27-16

PROPRIETARY AND CONFIDENTIAL
 THESE DRAWINGS AND SPECIFICATIONS ARE ORIGINAL,
 PROPRIETARY AND CONFIDENTIAL MATERIALS OF CHAMPION.
 COPYRIGHT © 1976-2011 BY CHAMPION

MODEL: **APH-504**
 Athens Park Series (Old APH-180)
 TITLE: **LITERATURE PLAN**
 DRAWN BY: R. Walters DATE: 07-17-14
 SCALE: 3/16" = 1'-0"

SHEET:
L-101
 REV. A